

Schedule B

CONCESSION 2 SOUTH OF BLACK RIVER

HOUSE #145

HILL

TOP

ROAD


GARAGE

BARN
19x16

SKETCH SHOWING
PART OF LOT 4
BLOCK 15
TOWNSHIP OF
SOUTH MARYSBURGH


SCALE - 1 : 1250

0 50 150 250
Metric

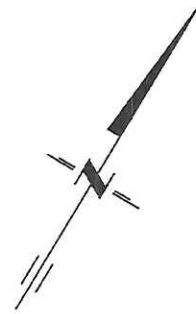

AREA SCHEDULE

PART : AREA :
RETAINED 19.9± Hect.
SEVERED

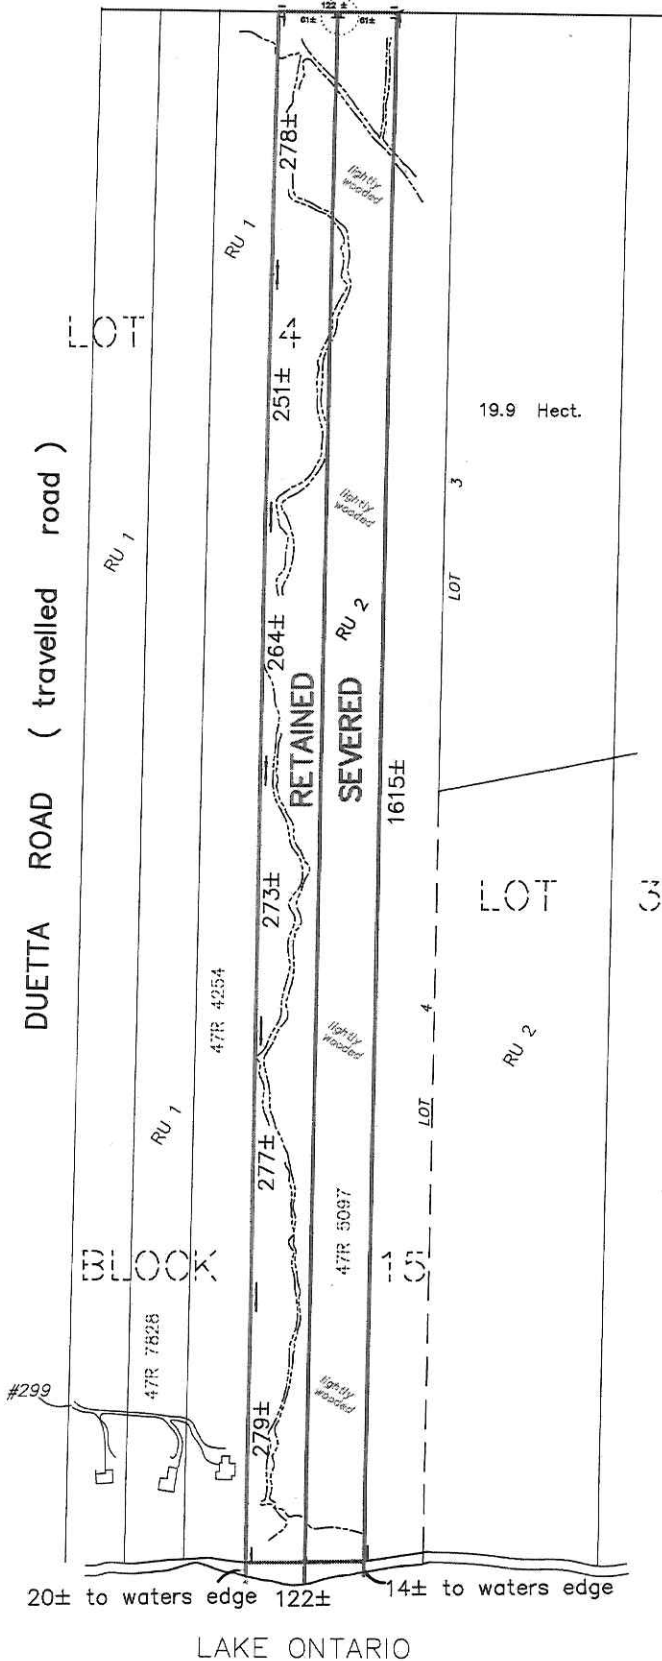

METRIC :
DISTANCES AND COORDINATES SHOWN ON
THIS PLAN ARE IN METRES AND CAN BE
CONVERTED TO FEET BY DIVIDING BY 0.3048

CAUTION :
THIS IS NOT A PLAN OF SURVEY. PORTIONS
OF THIS SKETCH ARE FROM COMPILED AND
CALCULATED INFORMATION.

218 CHURCH STREET
BELLEVILLE, ONTARIO

WATSON
LAND SURVEYORS Ltd.

KBN - 3C3
(613) 962 - 9521

July 4, 2017

PROJECT № 9921-K-17